


SITE PLAN
SCALE: 1:400

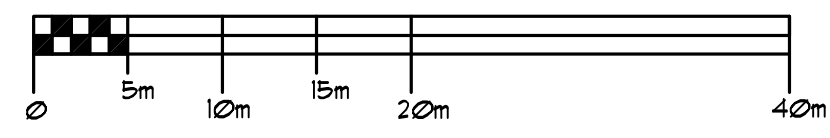

PROPOSED TOWNHOUSES
23RD AVENUE SITE DEVELOPMENT
 SCALE: 1:400
 23rd AVENUE, REGINA SASK.
 DRAWN JUNE 17, 2011

EVANS DEVELOPMENT GROUP INC.
 #312 QUEENS GATE, REGINA, SASKATCHEWAN S4S 7J1
 PH. (306) 584-5378 FAX (306) 584-5513
 DESIGN COPYRIGHT PROPERTY OF EVANS DEVELOPMENT GROUP
 DESIGN AND PRICES SUBJECT TO CHANGE WITHOUT NOTICE

DISCLAIMER:
 1. Copyright of these plans remains with Robinson Residential Design Inc. Duplication of these plans in whole or in part is strictly prohibited without prior written permission from Robinson Residential Design Inc.
 2. Drawings are not to be scaled.

3. All plans are drawn to suit the Canadian National Building Code (2009). Due to local building codes, zoning regulations and climatic conditions, plans must be reviewed by local building officials prior to construction. All structural components indicated on these drawings must be reviewed and engineered by a licensed architect or engineer.

4. Robinson Residential Design Inc. assumes no liability or responsibility for any errors, omissions and/or incidental damages or consequential damages and/or losses arising from the use of these drawings or the information provided therein.
 5. Builder to conform to National Building Code of Canada (2009) Part 9.



2343-A BROAD STREET
 REGINA, SASKATCHEWAN
 CANADA S4P 1Y9
 TEL: (306) 352-6617
 FAX: (306) 352-6619

PROJECT

BIRKSHIRE COURT

23 RD AVENUE
 REGINA, SASKATCHEWAN

SCALE 1:400	DRAWN BY DAVIES	DRAWING TITLE SITE PLAN	DRAWING NO. A-1
DATE JUNE 17, 2011	BASE PLAN # CUSTOM		